


# 户型设计

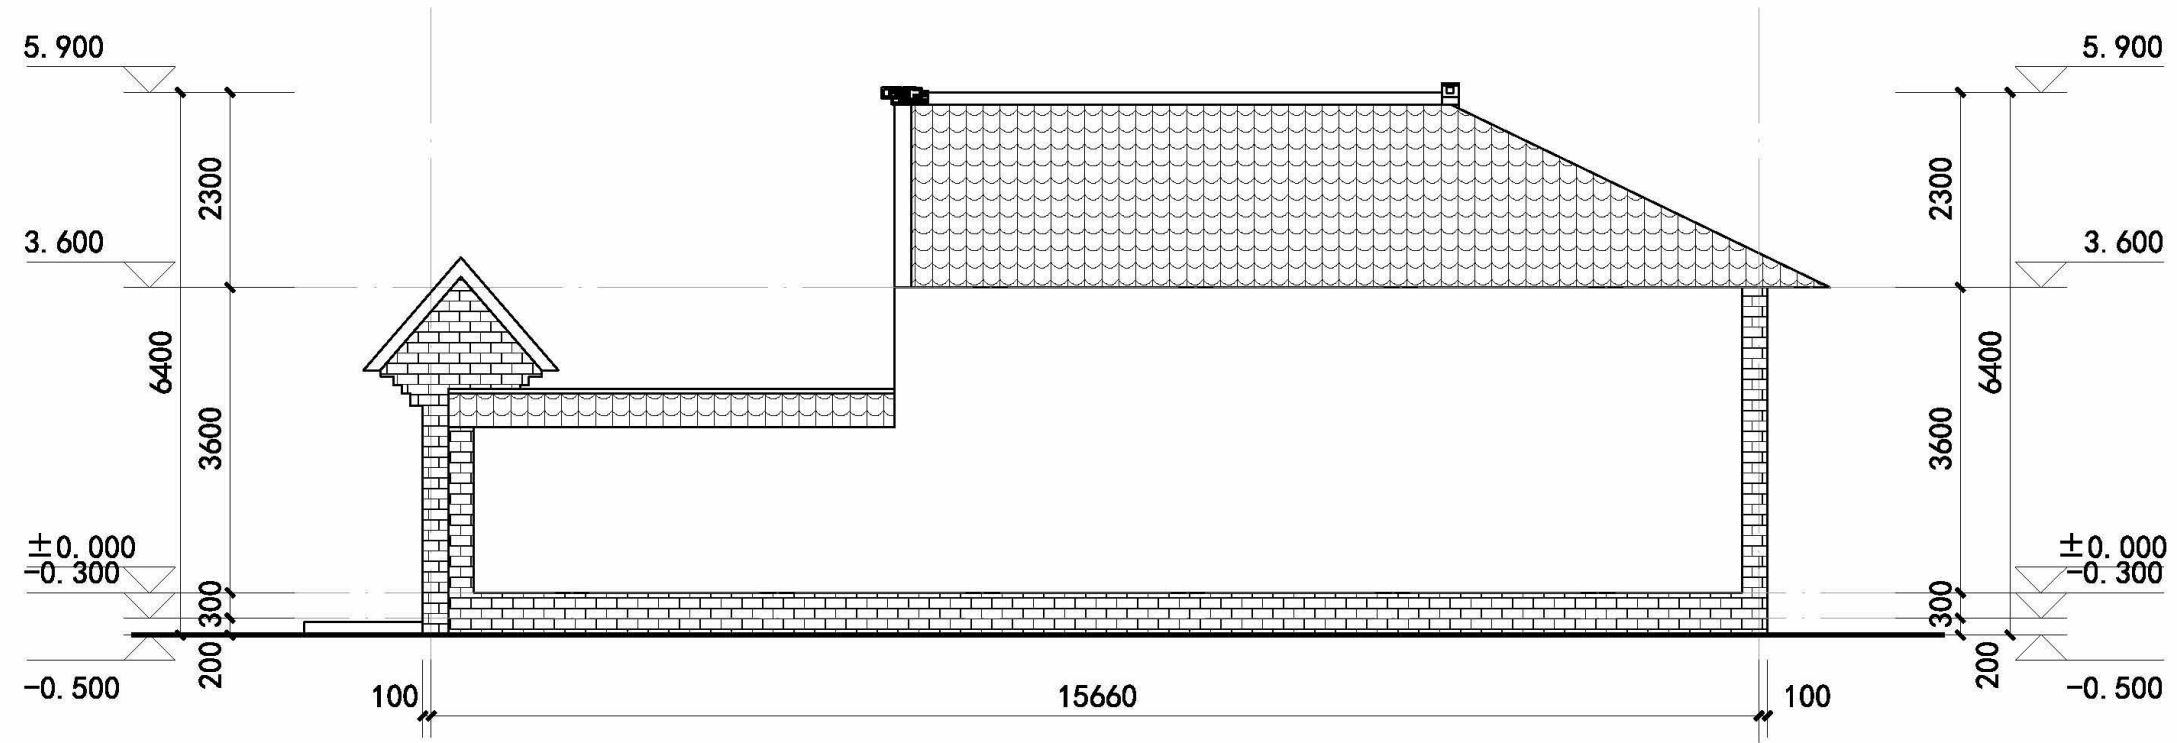

东立面图 1:100