



户型设计

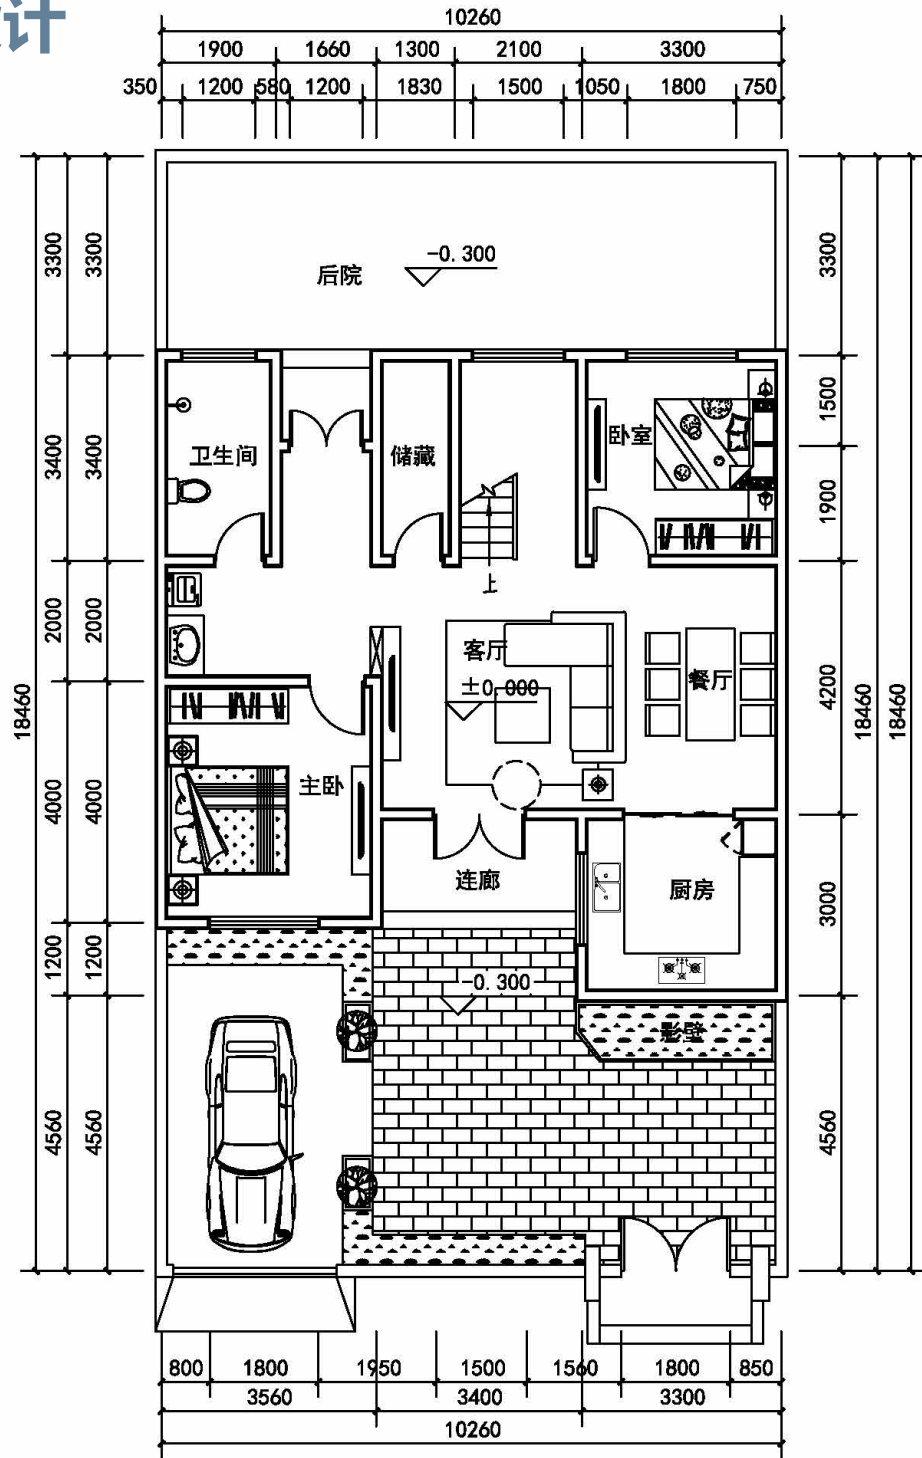

一层平面图 1:100

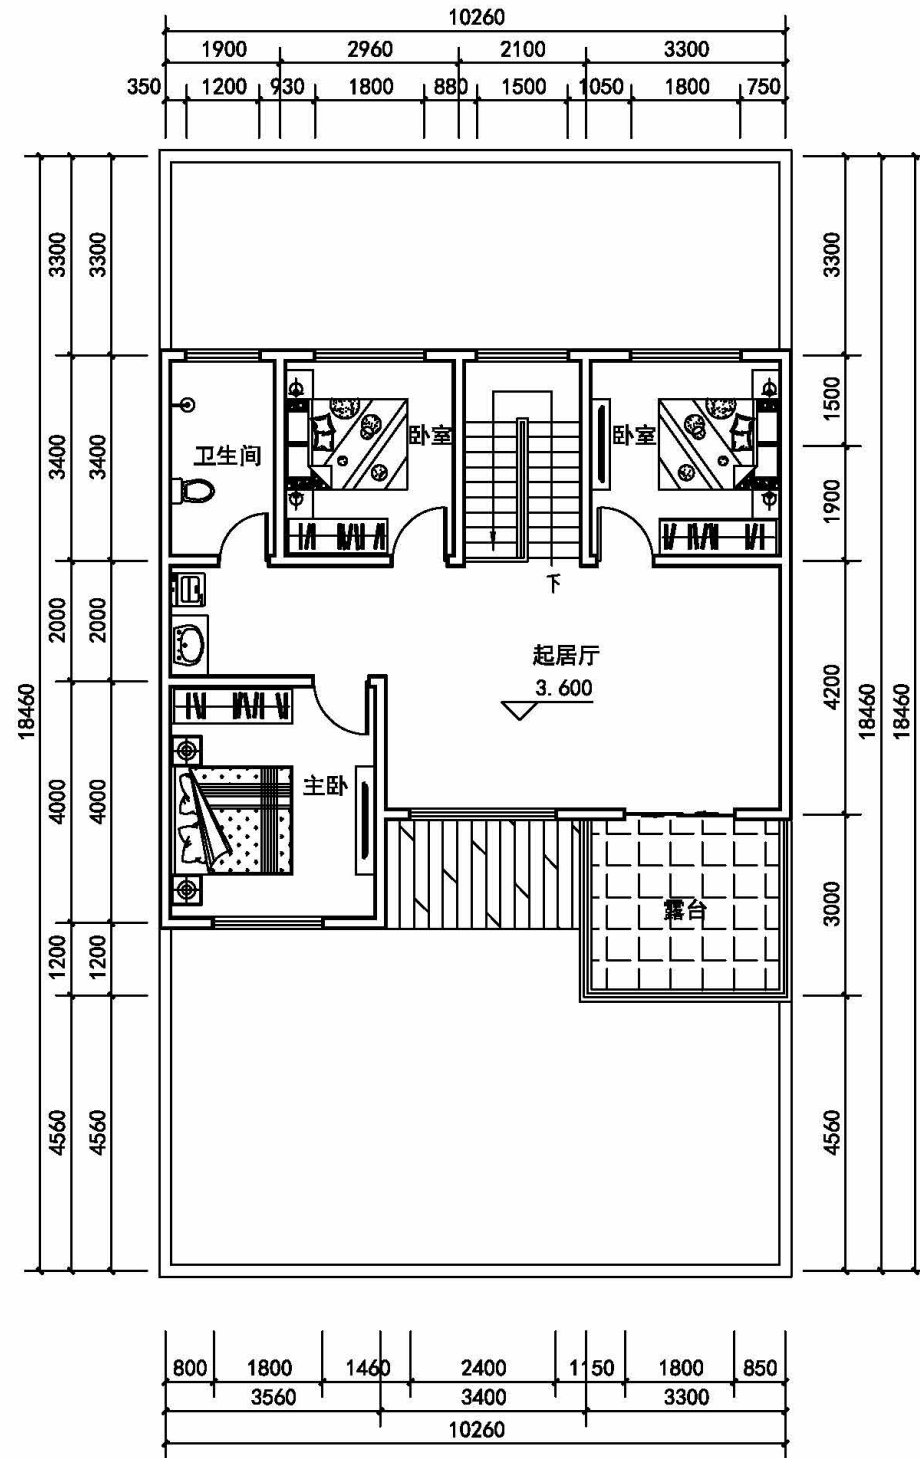

二层平面图 1:100